






Studer Residential Designs, Inc.
 400 Alexandria Pk., Cold Spring, Kentucky 41076 (859) 441-9460, Fax (859) 441-9476
 website: www.studerdesigns.com Email: studer@studerdesigns.com
Dennis Ott Builders
 1271 Fairway View Lane Cincinnati, OH 45233 (513) 661-7100

NO.	REVISIONS	DATE
1	MicroStation revision per builder	09-28-23
DRAWN BY: BAR		DATE: 09-27-23

Residence for
Market Home
 Lot #11 6911 Old Stone Ridge , Cincinnati, OH 45233

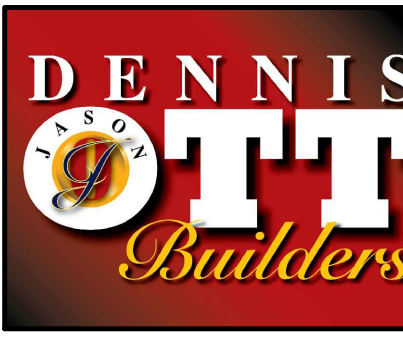

Sheet

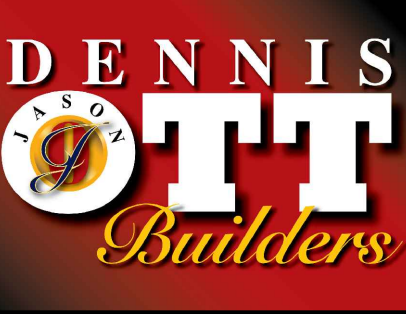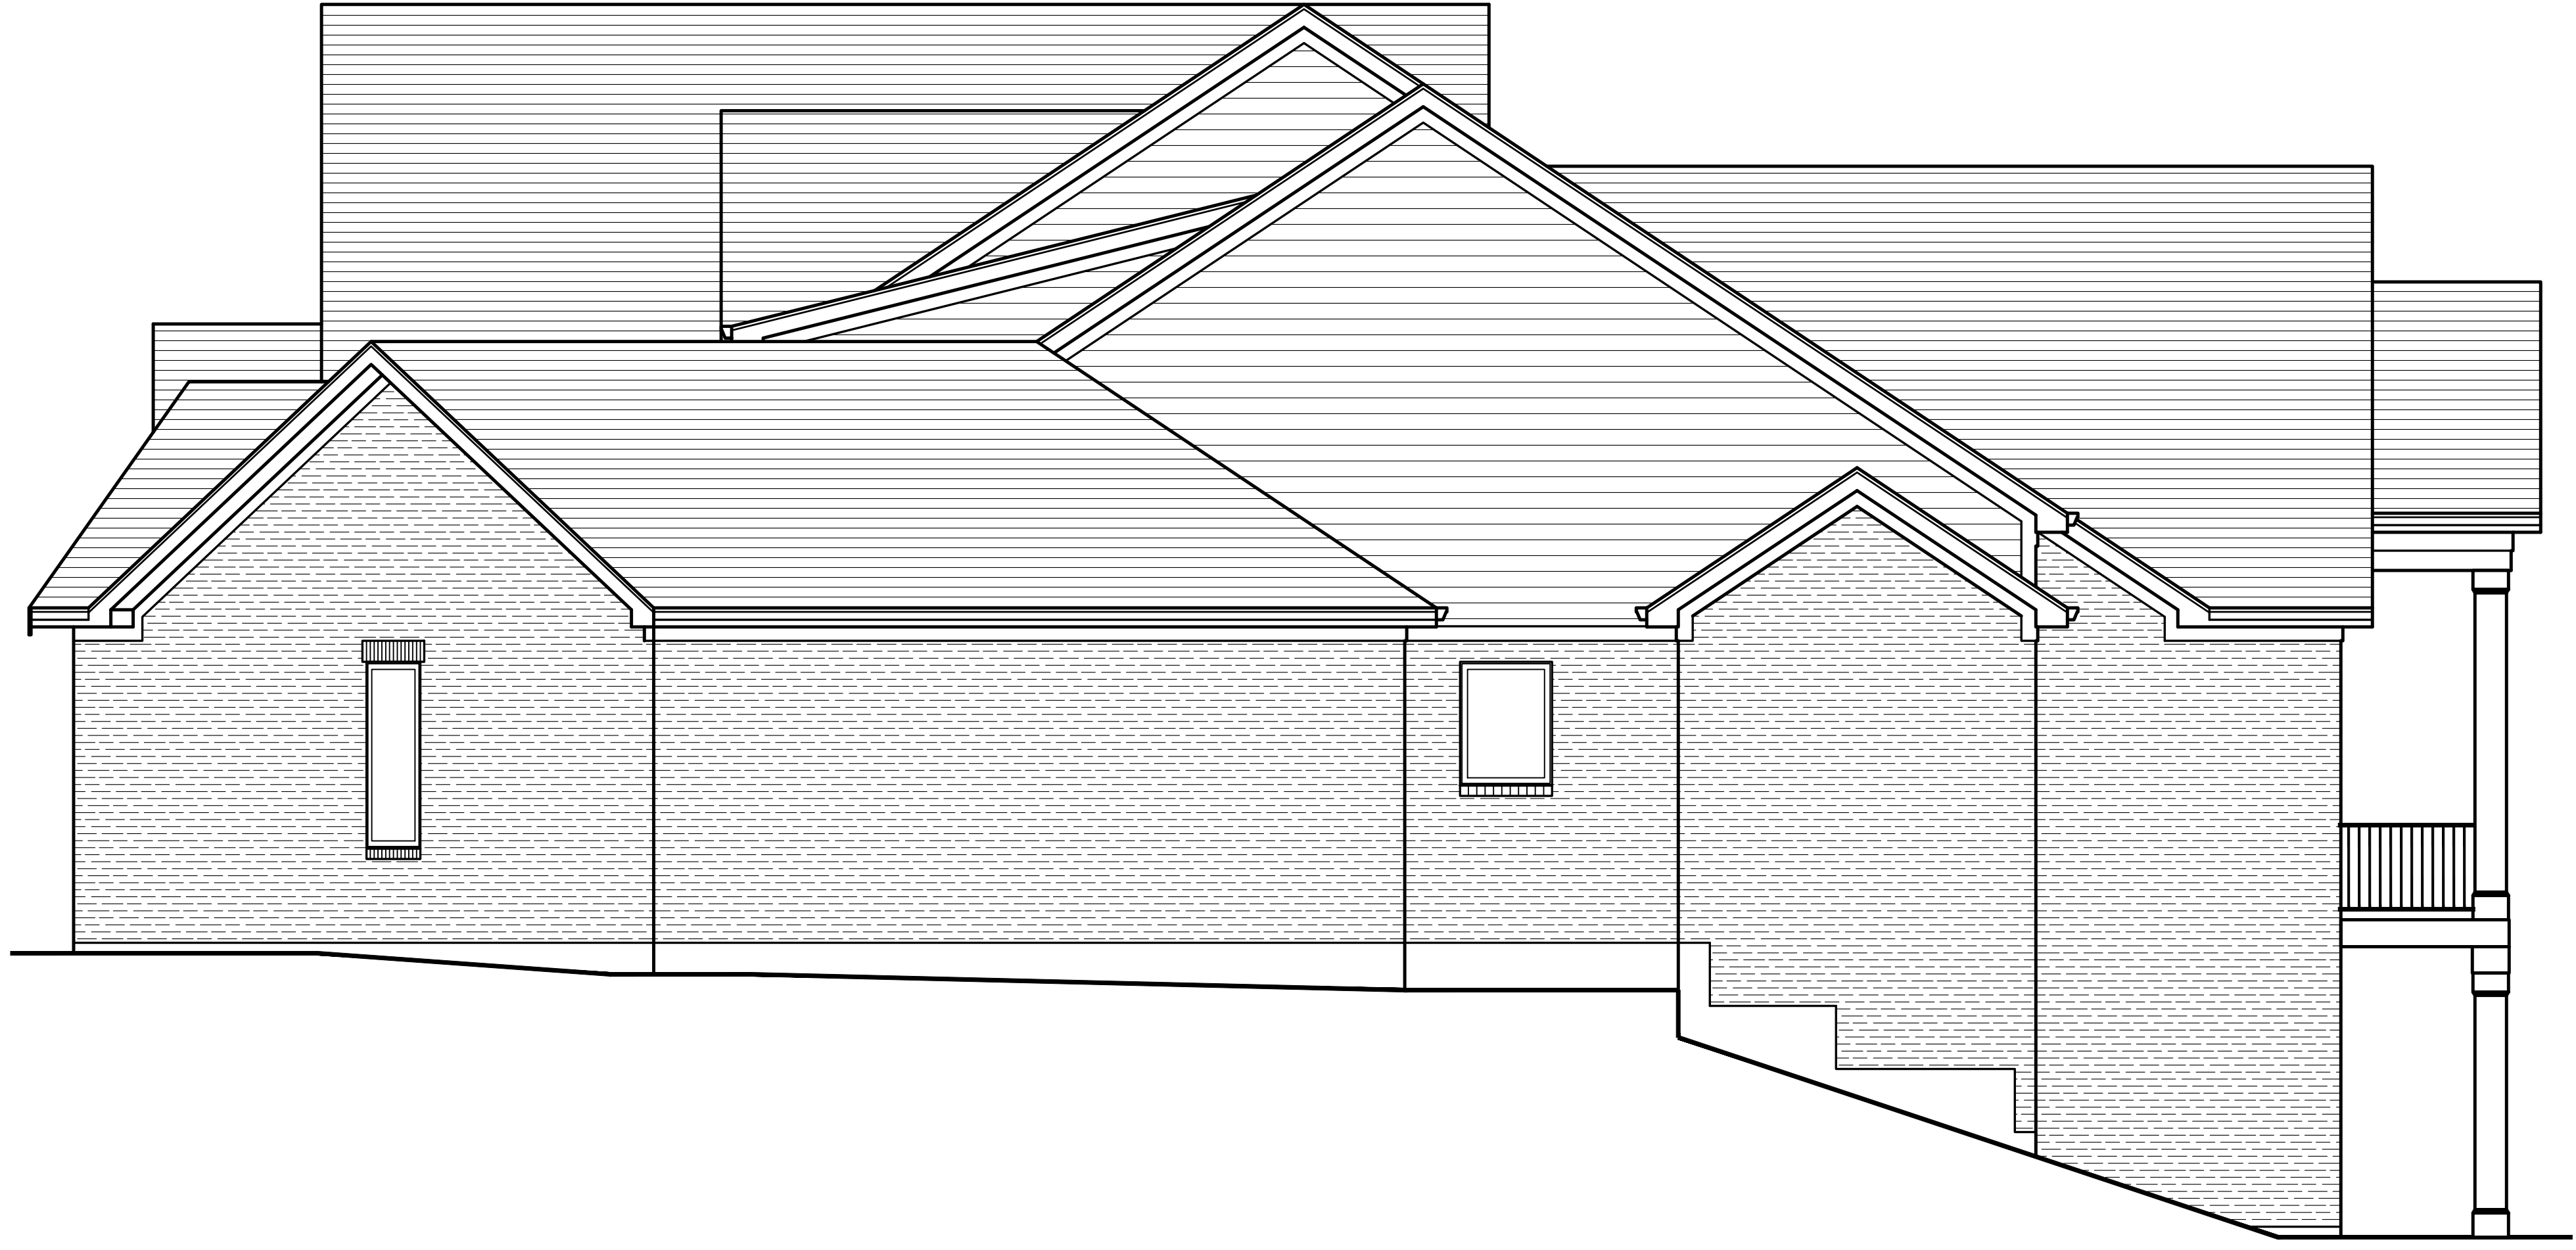

Residence for
Market Home
 Lot #11 6911 Old Stone Ridge , Cincinnati, OH 45233


NO.	REVISIONS	DATE
1	MicroStation revision per builder	09-28-23

DRAWN BY: **BAR** DATE: 09-27-23

Studer Residential Designs, Inc.
 400 Alexandria Pk. Cold Spring, Kentucky 41076 (859) 441-9460, Fax (859) 441-9476
 website: www.studerdesigns.com, Email: studer@studerdesigns.com


Dennis Ott Builders
 1271 Fairway View Lane Cincinnati, OH 45233 (513) 661-7100

Sheet

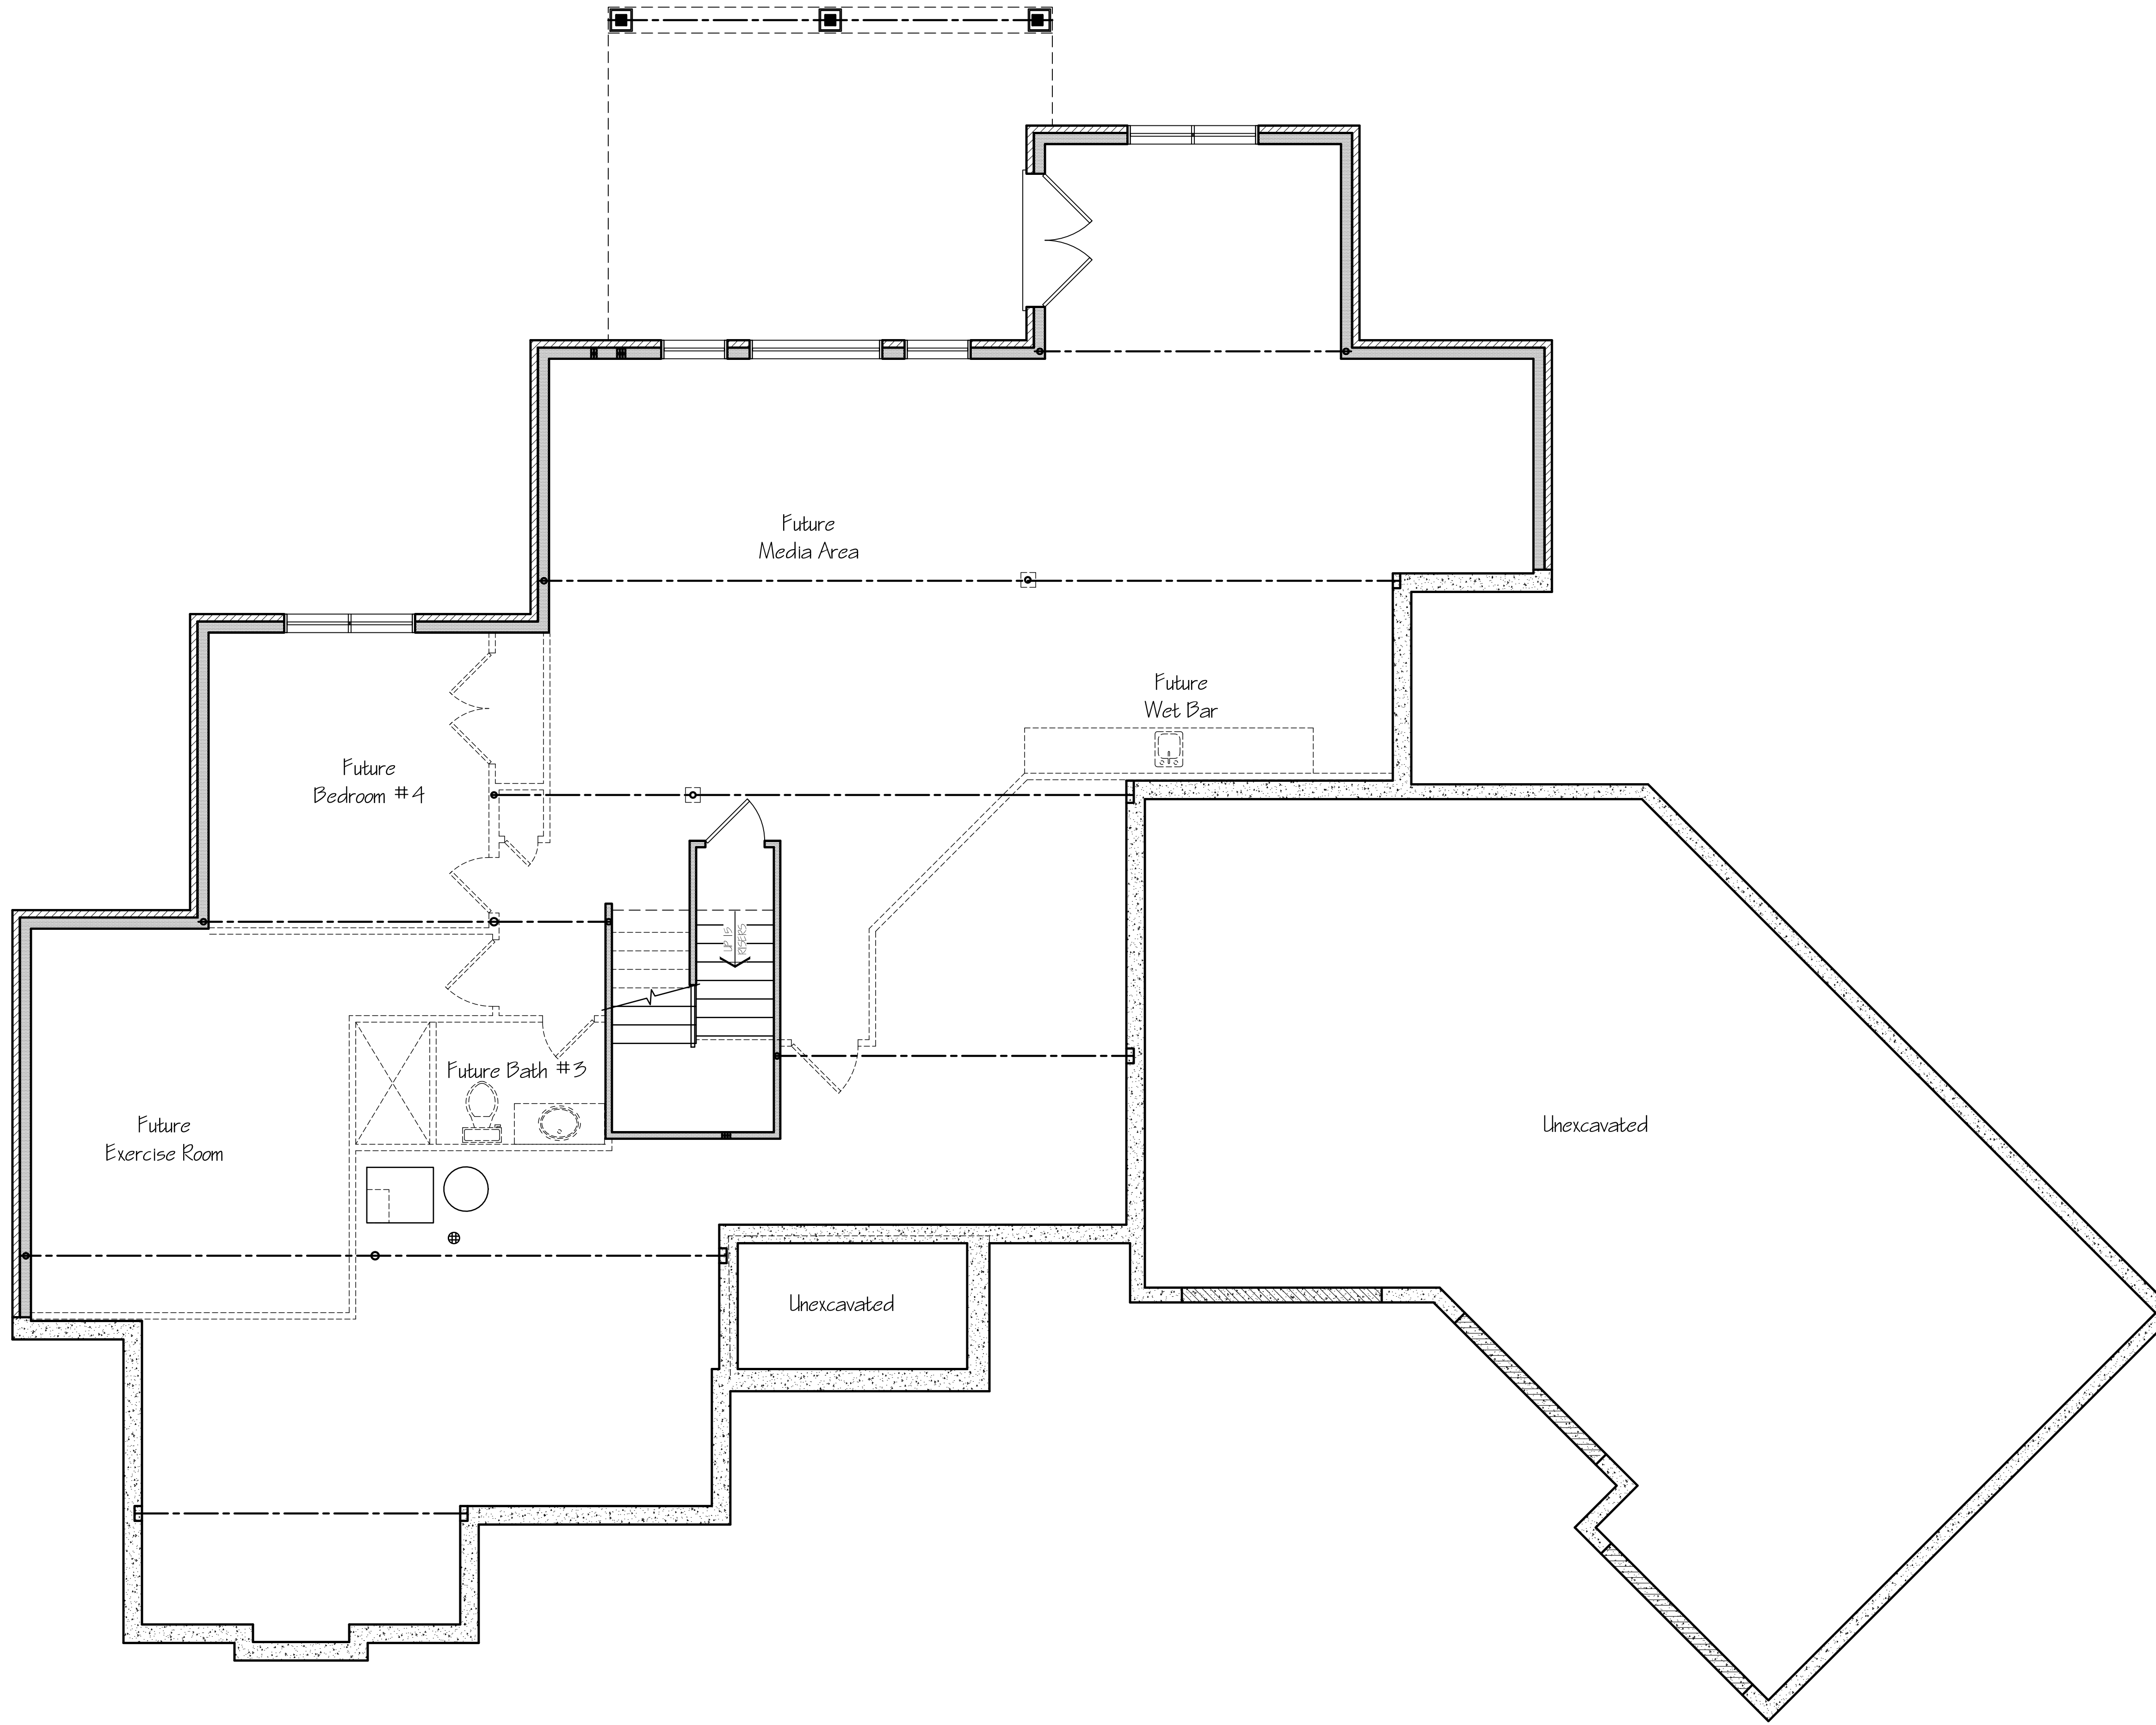

Future Lower Level Plan

Residence for
Market Home
 Lot #11 6911 Old Stone Ridge , Cincinnati, OH 45233

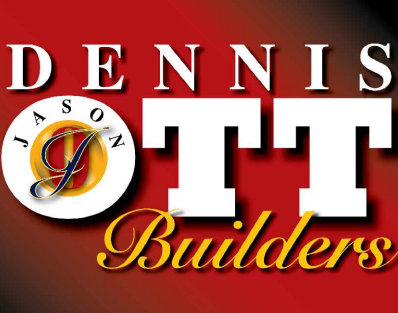


Sheet

NO.	REVISIONS	DATE
1	Microbanes system per builder	09-28-23

DRAWN BY: **BAR** DATE: 09-27-23


Studer Residential Designs, Inc.
 400 Alexandria Pk. Cold Spring, Kentucky 41076 (859) 441-9460, Fax (859) 441-9476
 website: www.studerdesigns.com, Email: studer@studerdesigns.com

Dennis Ott Builders
 1271 Fairway View Lane Cincinnati, OH 45233 (513) 661-7100

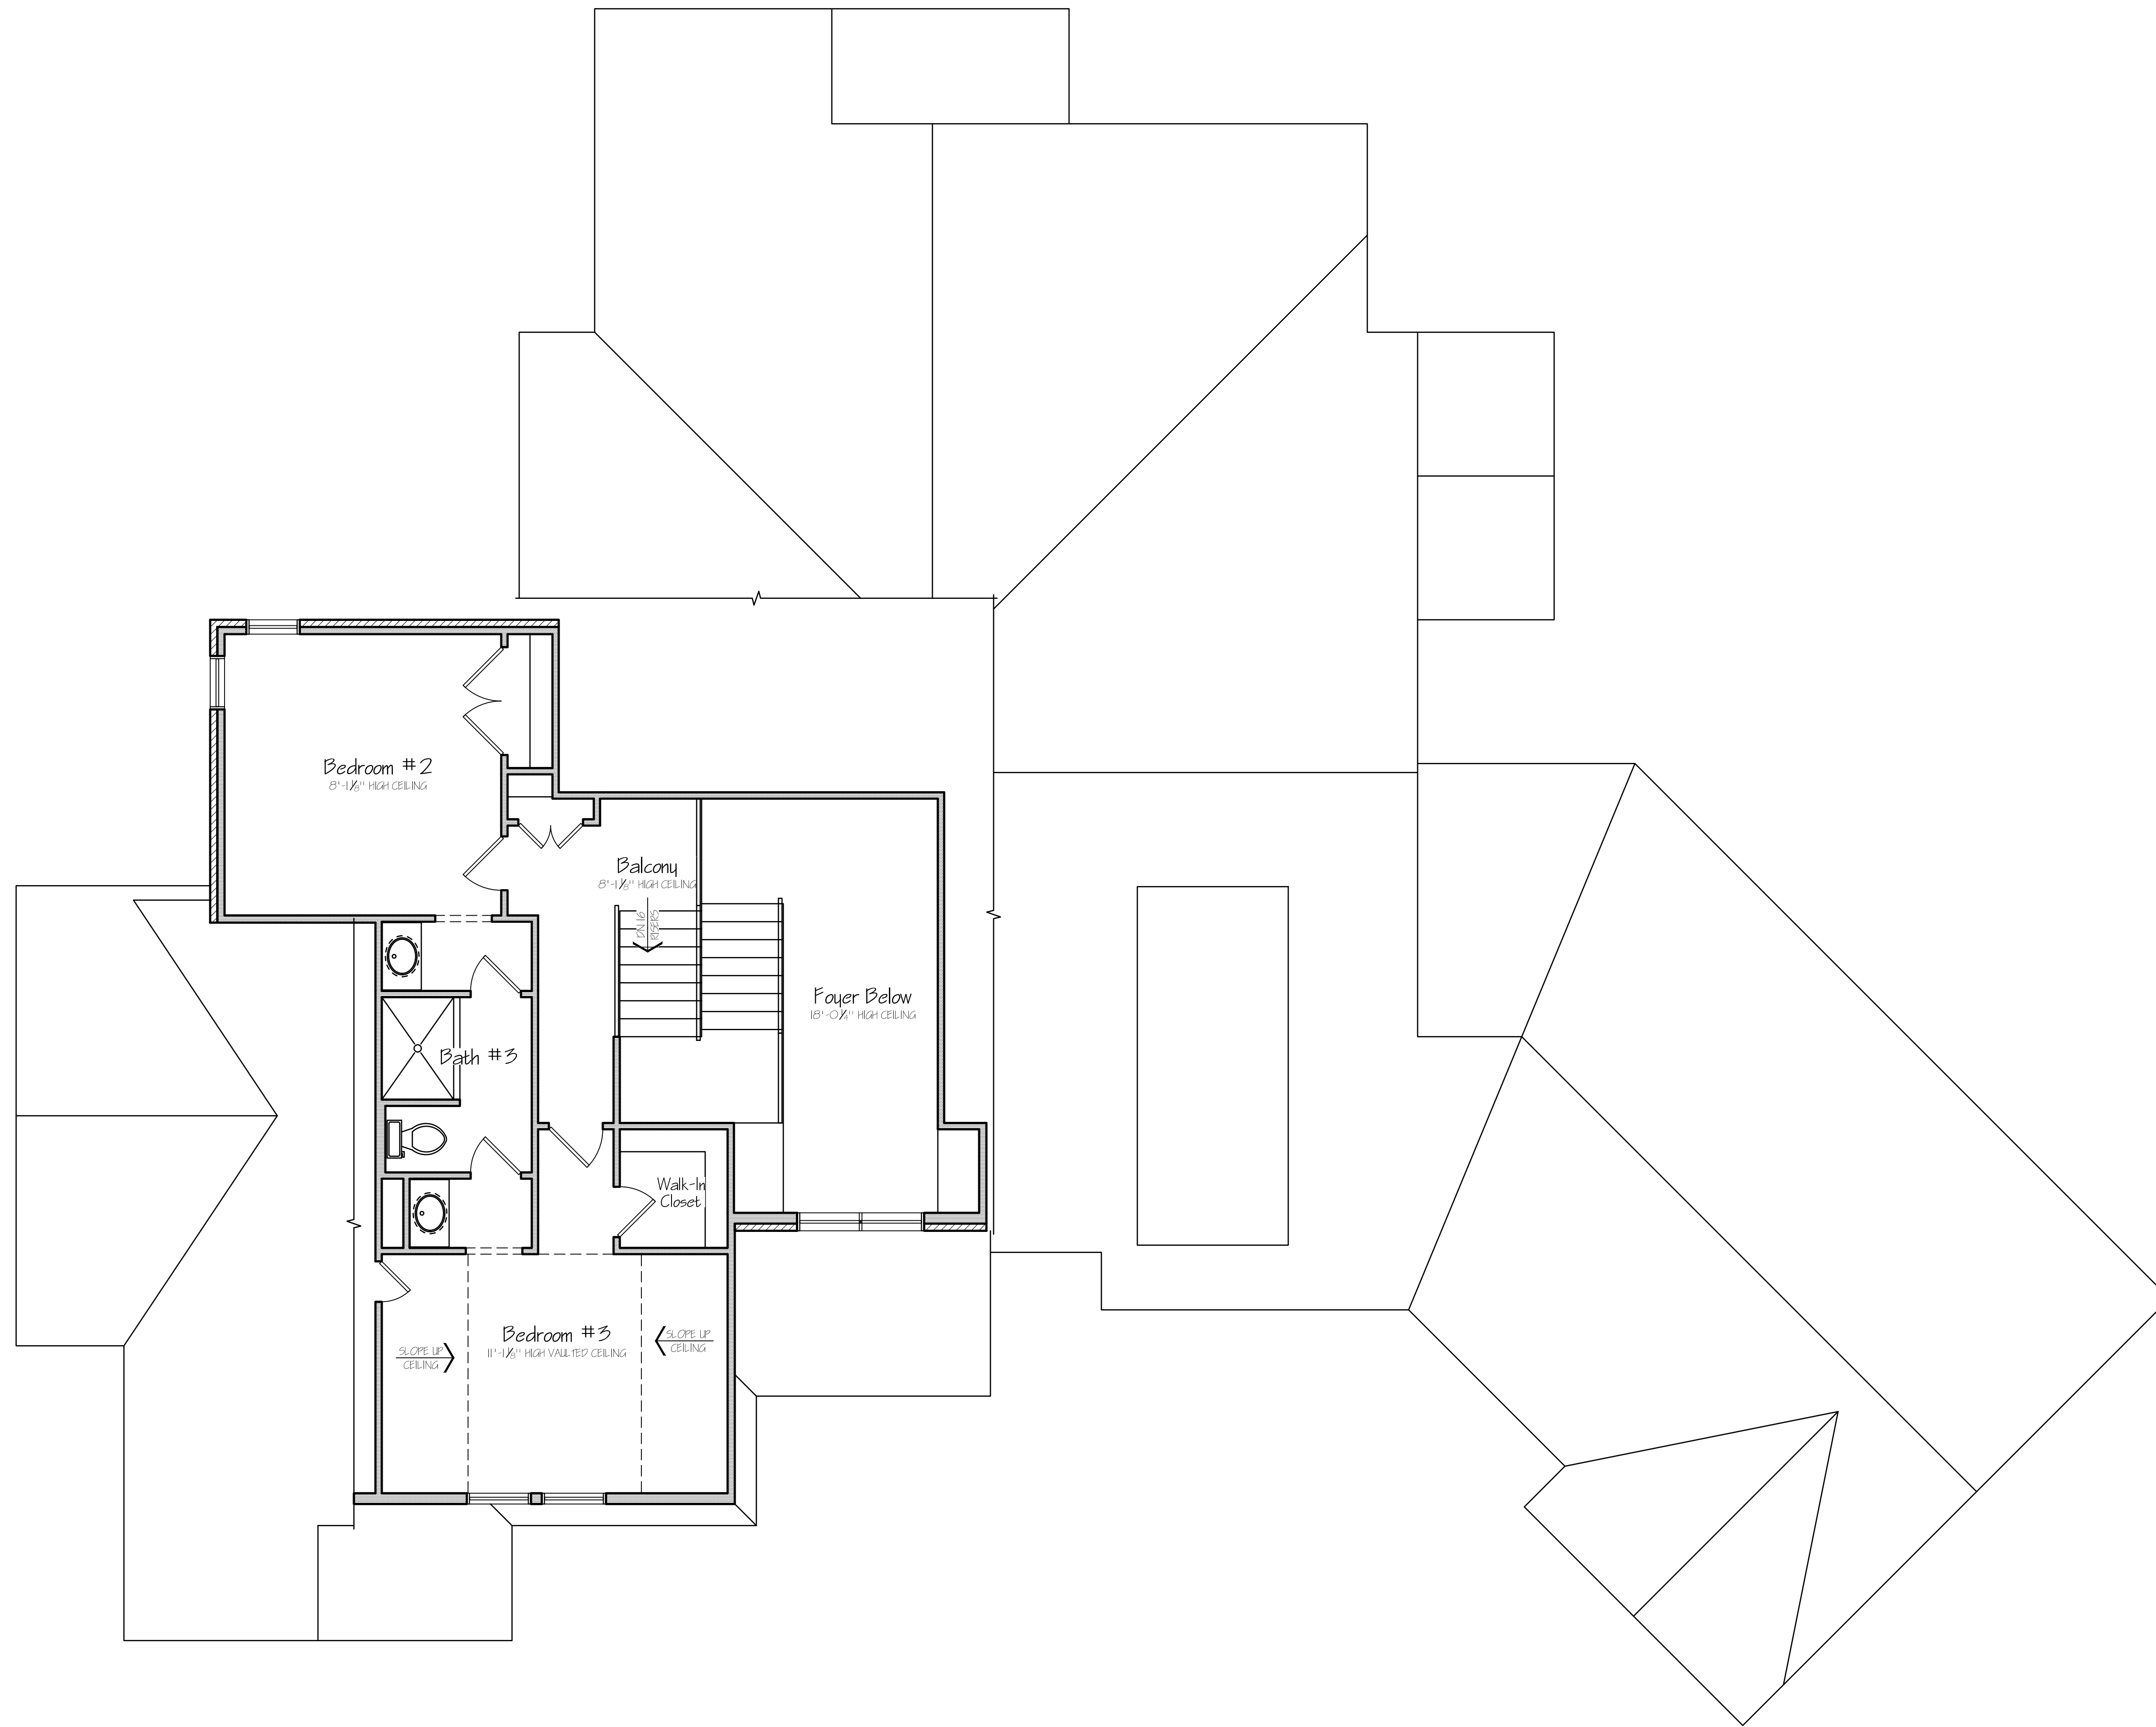

Second Floor Plan

7/8/19/23

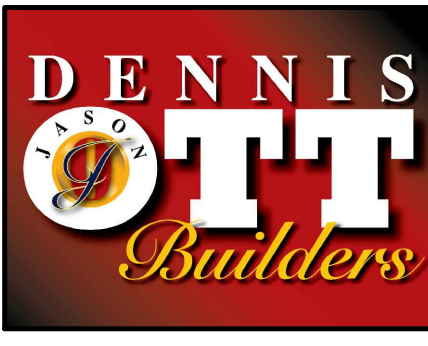

Residence for
Market Home
 Lot #11 6911 Old Stone Ridge , Cincinnati, OH 45233

NO.	REVISIONS	DATE
1	Microban system per builder	09-28-23

DRAWN BY: **BAR** DATE: 09-27-23

Studer Residential Designs, Inc.
 400 Alexandria Pk. Cold Spring, Kentucky 41076 (859) 441-9460, Fax (859) 441-9476
 website: www.studerdesigns.com, Email: studer@studerdesigns.com

Dennis Ott Builders
 1271 Fairway View Lane Cincinnati, OH 45233 (513) 661-7100

Sheet